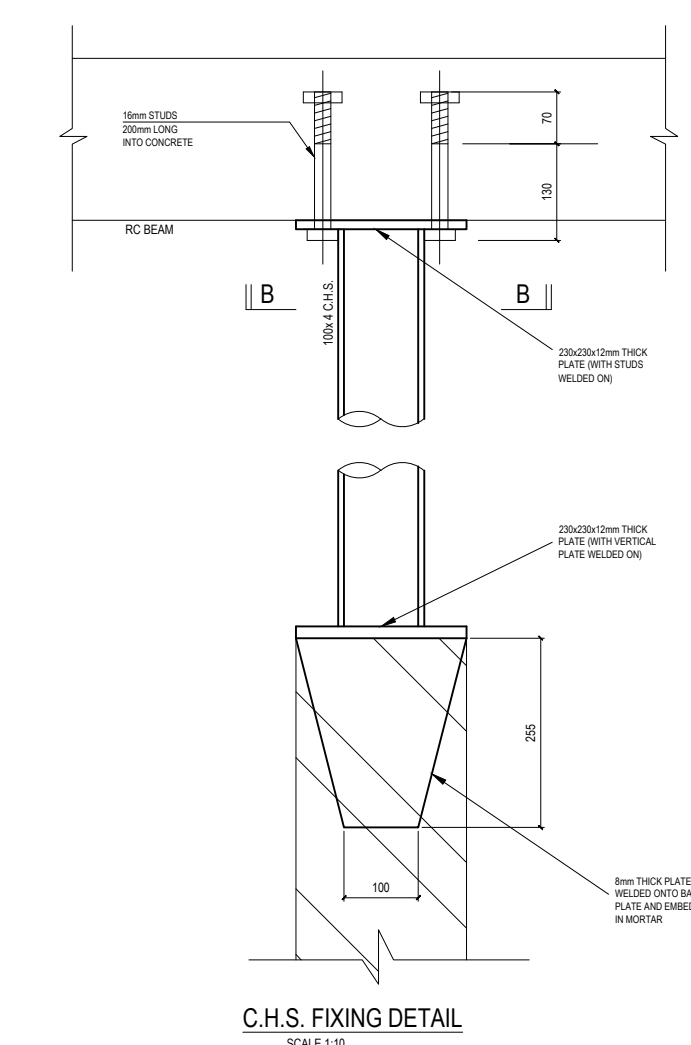
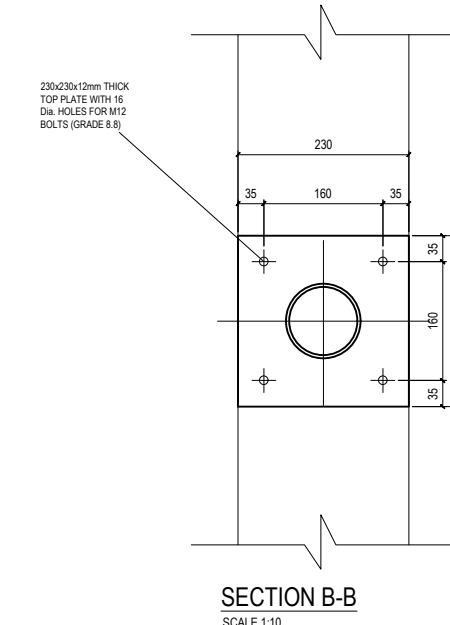
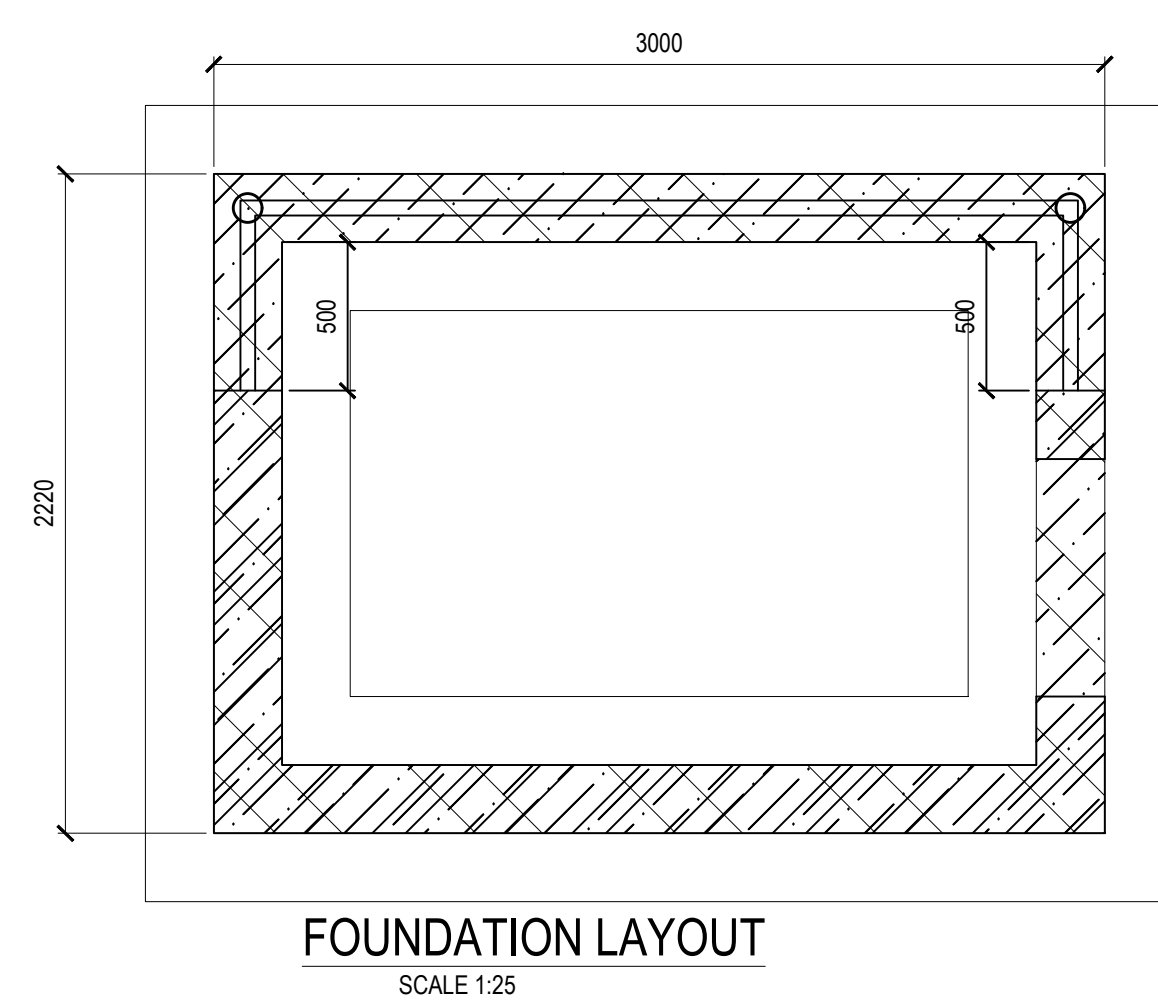
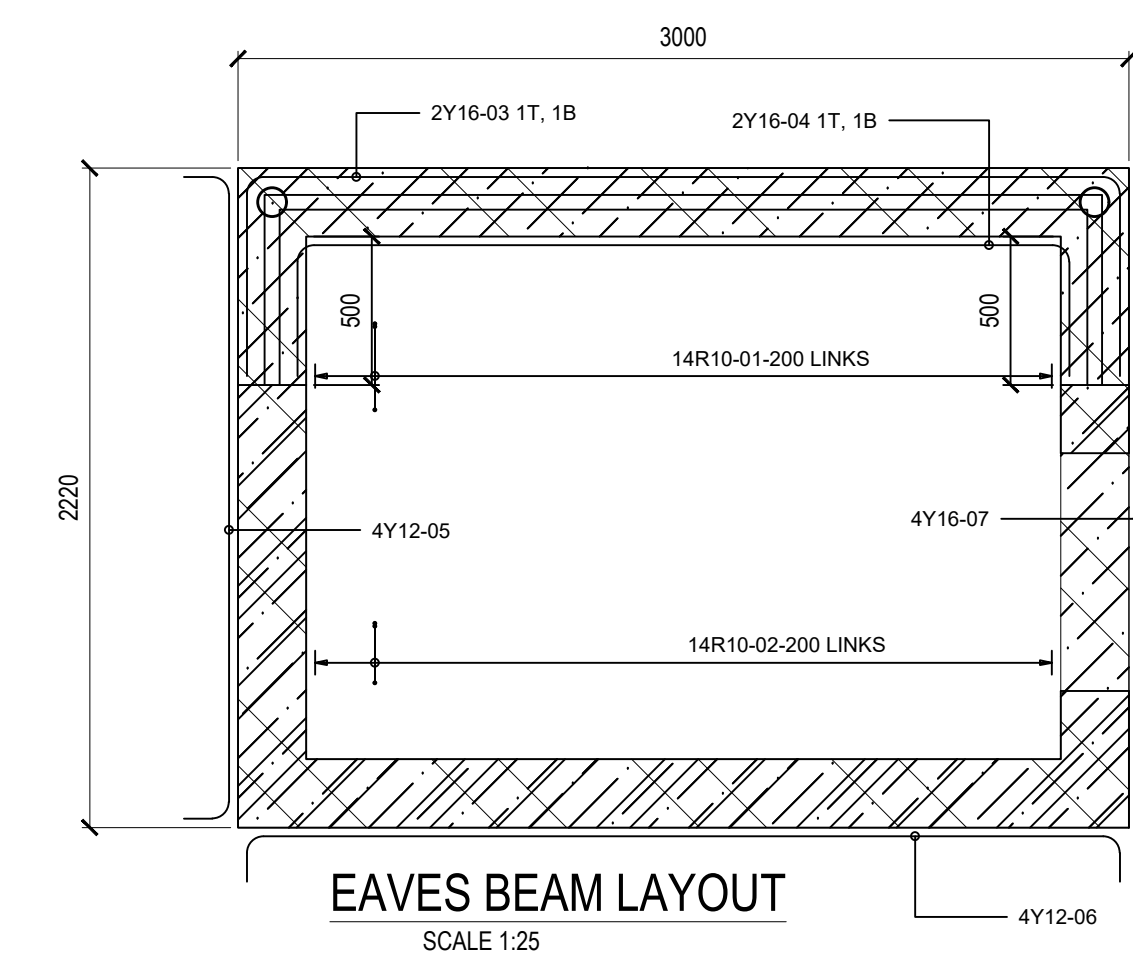
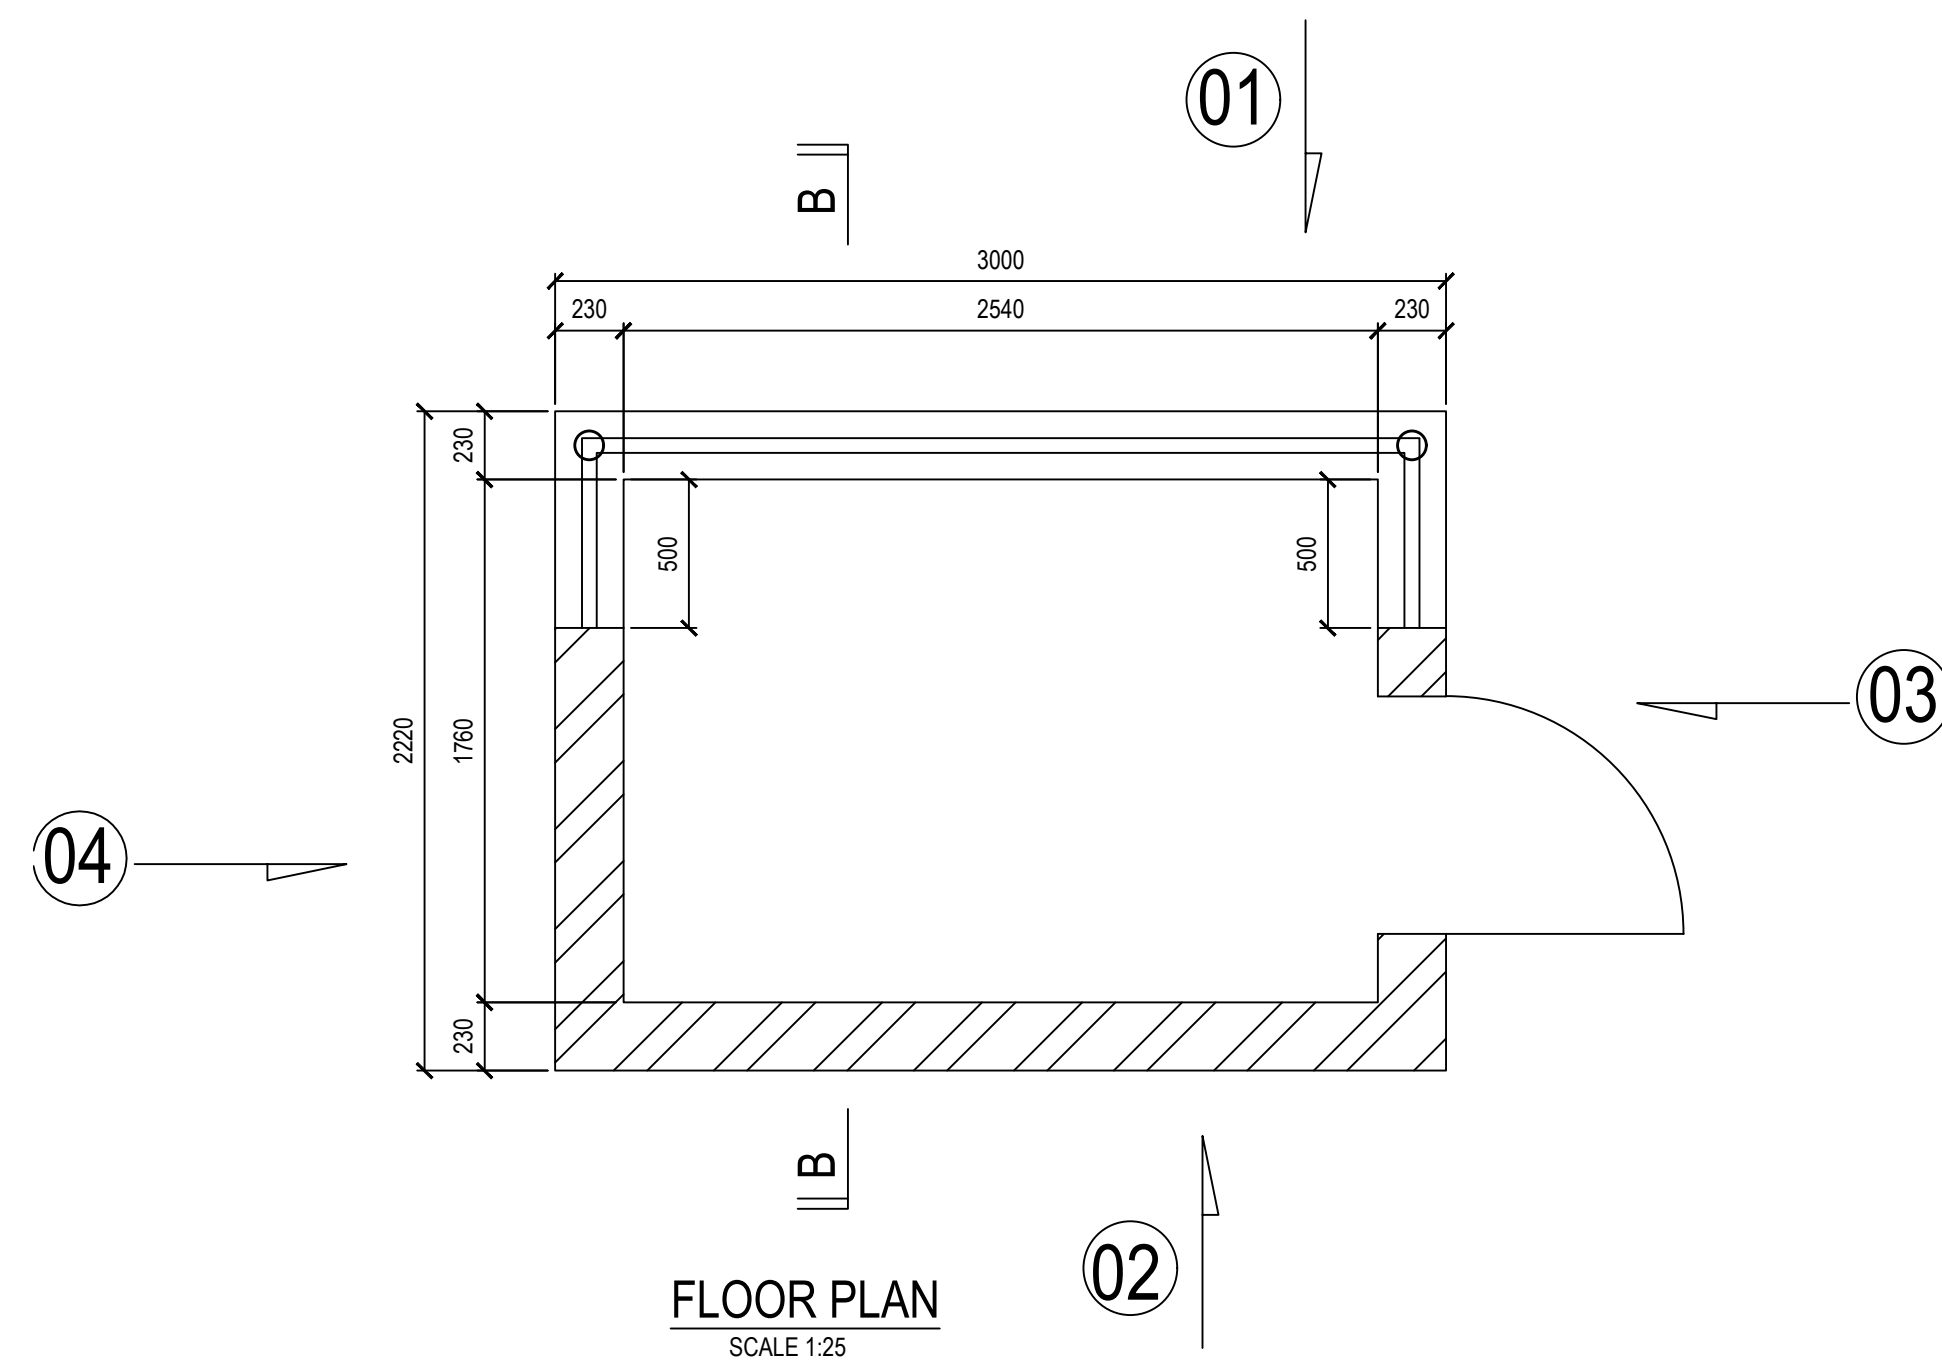
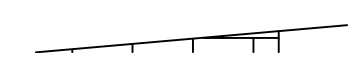


9 COVER TO CONCRETE IS 50mm UNLESS OTHERWISE STATED.

[illegible]