




KEY PLAN
SCALE 1:800

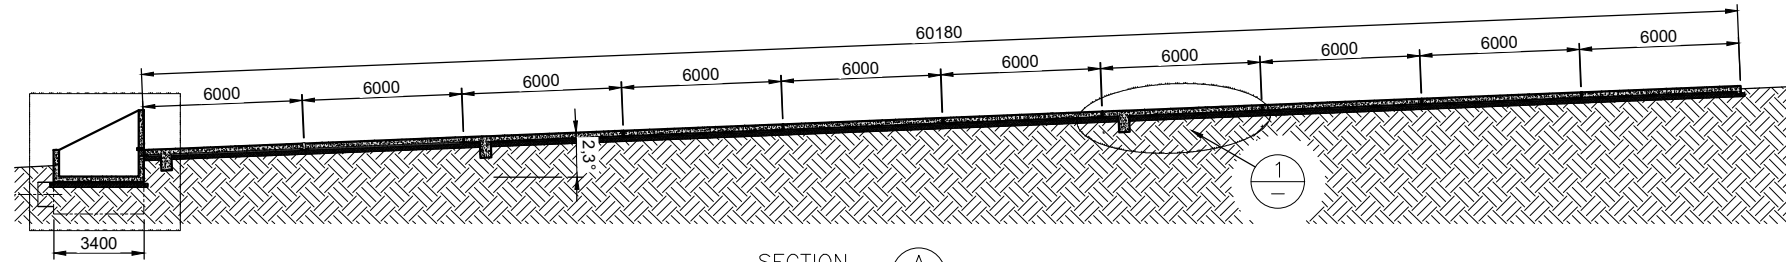


SECTION A
SCALE 1:150

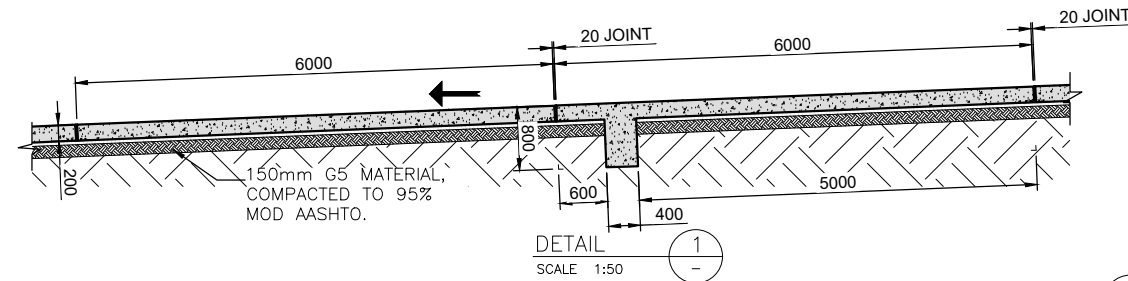


DETAIL 1
SCALE 1:50

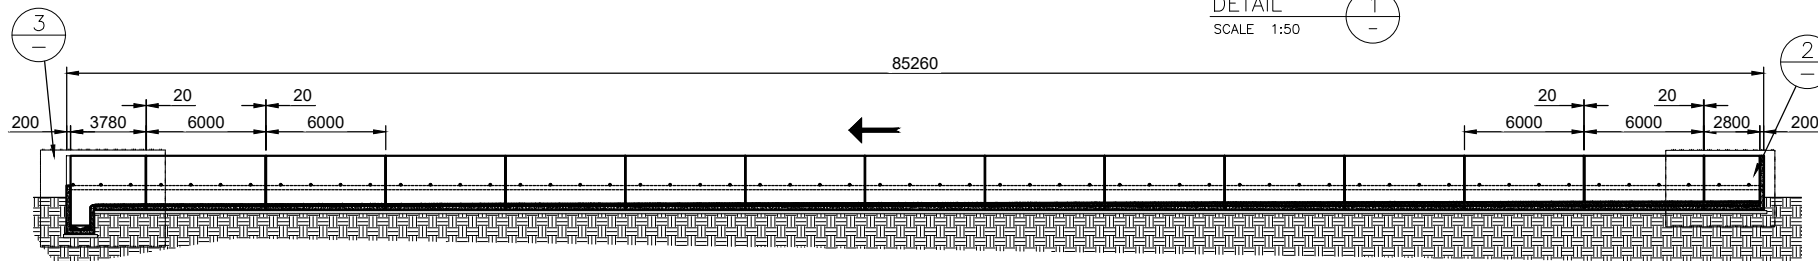


SECTION B
SCALE 1:150

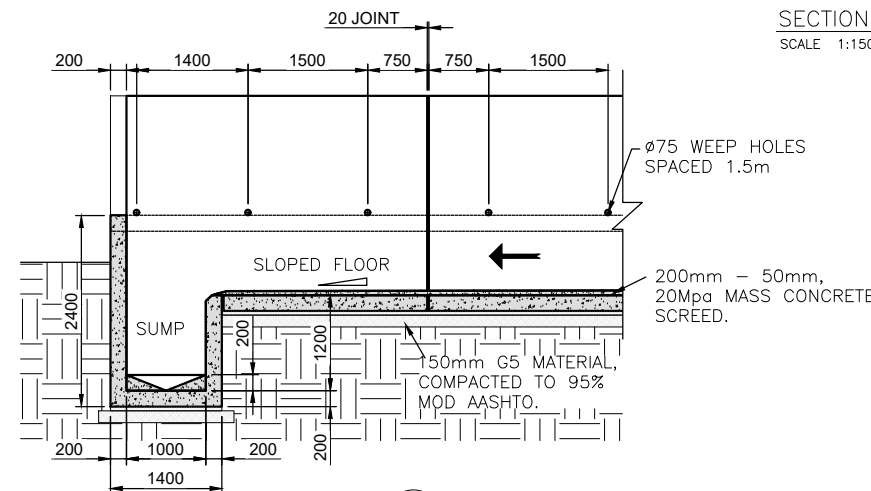


DETAIL 3
SCALE 1:50

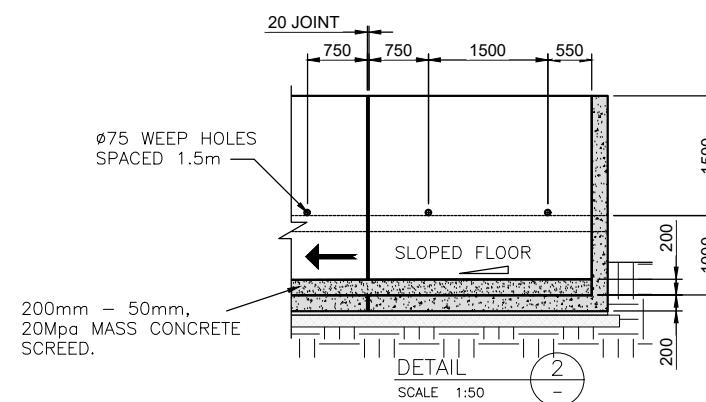

DETAIL 2
SCALE 1:50

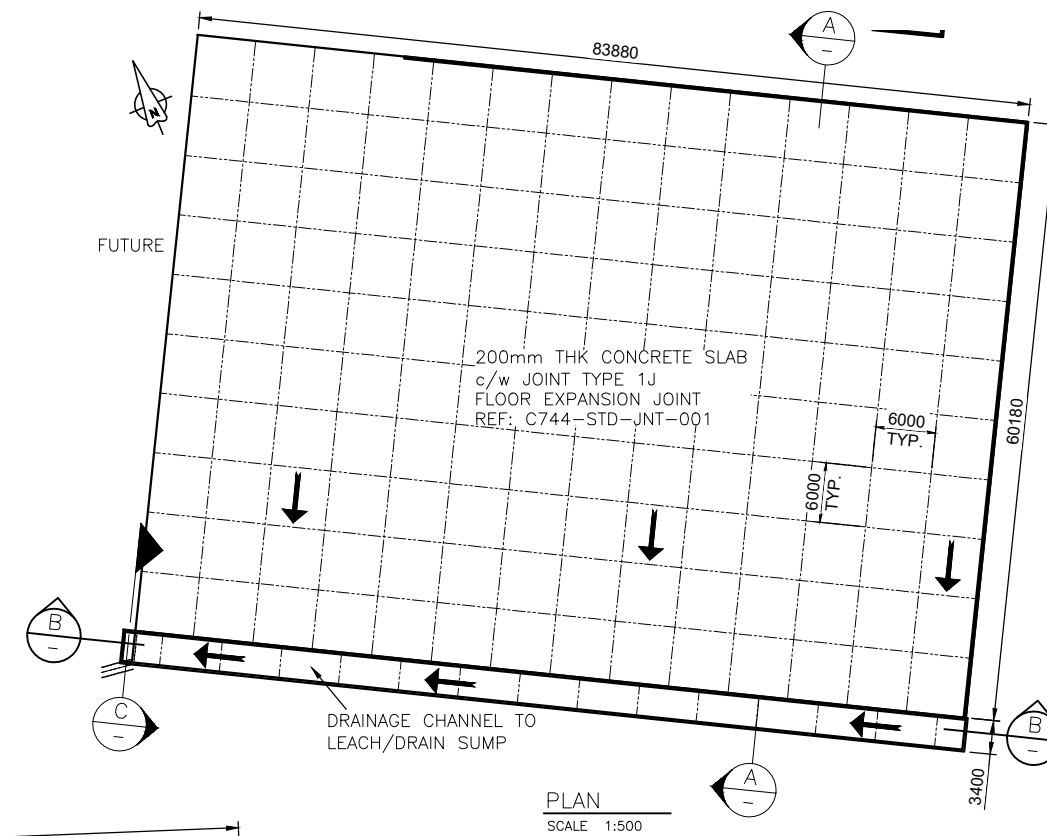

PLAN
SCALE 1:500

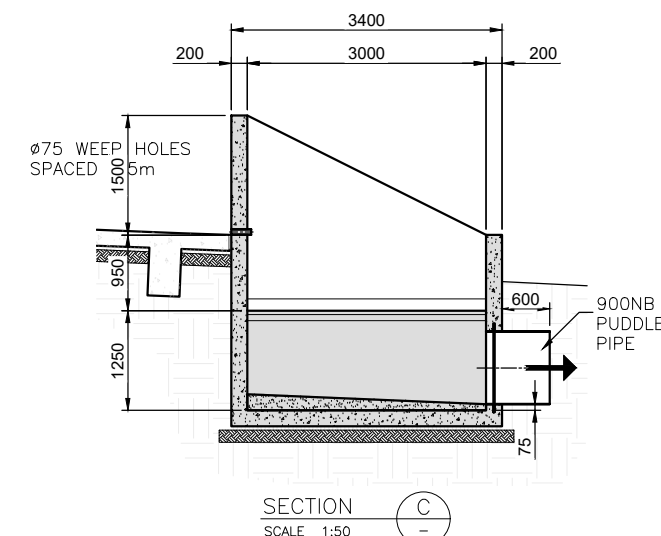

SECTION C
SCALE 1:50

COPY RIGHT RESERVED.
THE SOLUTION OFFERED, CONSISTS OF PATENTS ON
METHOD AND EQUIPMENT.
COPYRIGHT RESERVED BY TECHNOLOGY SUPPLIER.
JAN 2018 ©

C743-SLO-001 SITE LAYOUT

REFERENCE

20.09.03 T ISSUED FOR TENDER PURPOSES L.C.

REVISIONS

APPROVALS

STRUCTURAL ENGINEER DATE:

INITIALS SURNAME SIGNATURE

PROCESS ENGINEER DATE:

INITIALS SURNAME SIGNATURE

PROJECT ENGINEER DATE:

INITIALS SURNAME SIGNATURE

CONSULTANT ENGINEER DATE:

INITIALS SURNAME SIGNATURE

CLIENT DATE:

INITIALS SURNAME SIGNATURE

CLIENT DATE:

CLIENT: EMALAHLENI LOCAL MUNICIPALITY
P.O. BOX 3
WITBANK
MPUMALANGA
1035
Tel: +27 13 690 6911
Fax: +27 13 690 6207

CONSULTANTS:

KUKHANYA PROJECTS
PTY LTD.

PROJECT

NAAUWPOORT
UPGRADING OF
W.W.T.P

TITLE: SLUDGE HANDLING
FACILITY
WIND ROWS

DESIGNED: ENG. DATE: 2020.09.03

DRAWN BY: L. CORREIA

APPROVED: PROJECT ENG. DATE: A1

DRAWING No: C744-EDD-001 PROJECT PHASE: TENDER

SHEET SET No: Rev. T